



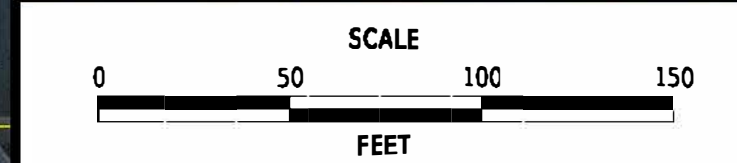

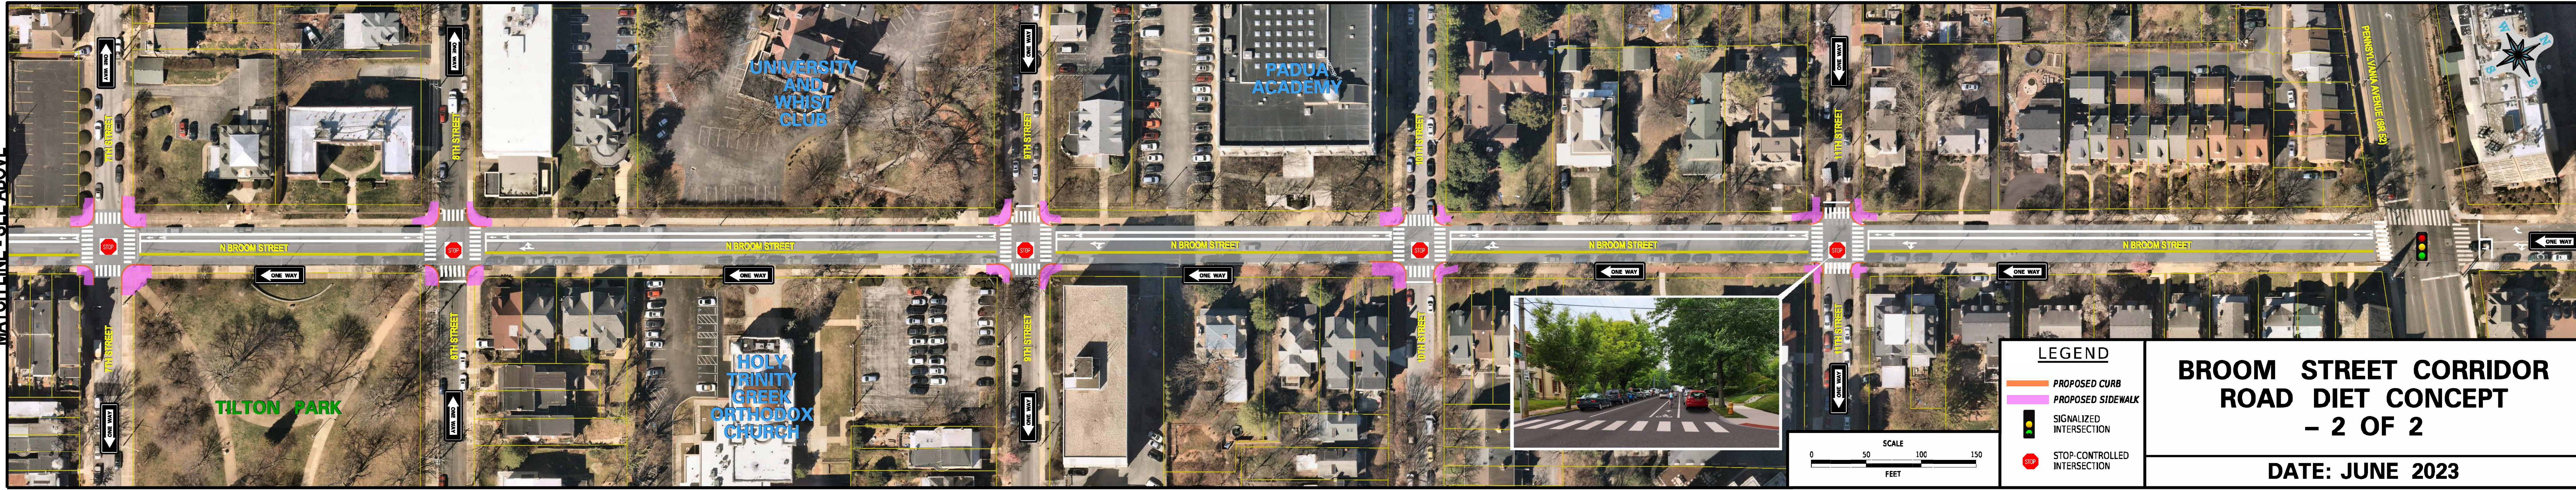

MATCHLINE - SEE ABOVE



LEGEND





-  PROPOSED CURB
-  PROPOSED SIDEWALK
-  SIGNALIZED INTERSECTION
-  STOP-CONTROLLED INTERSECTION

**BROOM STREET CORRIDOR
ROAD DIET CONCEPT
- 2 OF 2**

DATE: JUNE 2023



LEGEND

-  PROPOSED CURB
-  PROPOSED SIDEWALK
-  SIGNALIZED INTERSECTION
-  STOP-CONTROLLED INTERSECTION

**BROOM STREET CORRIDOR
ROAD DIET CONCEPT
- 1 OF 2**

DATE: JUNE 2023

MATCH LINE - SEE BELOW